


GULF ST VINCENT


PORT RIVER

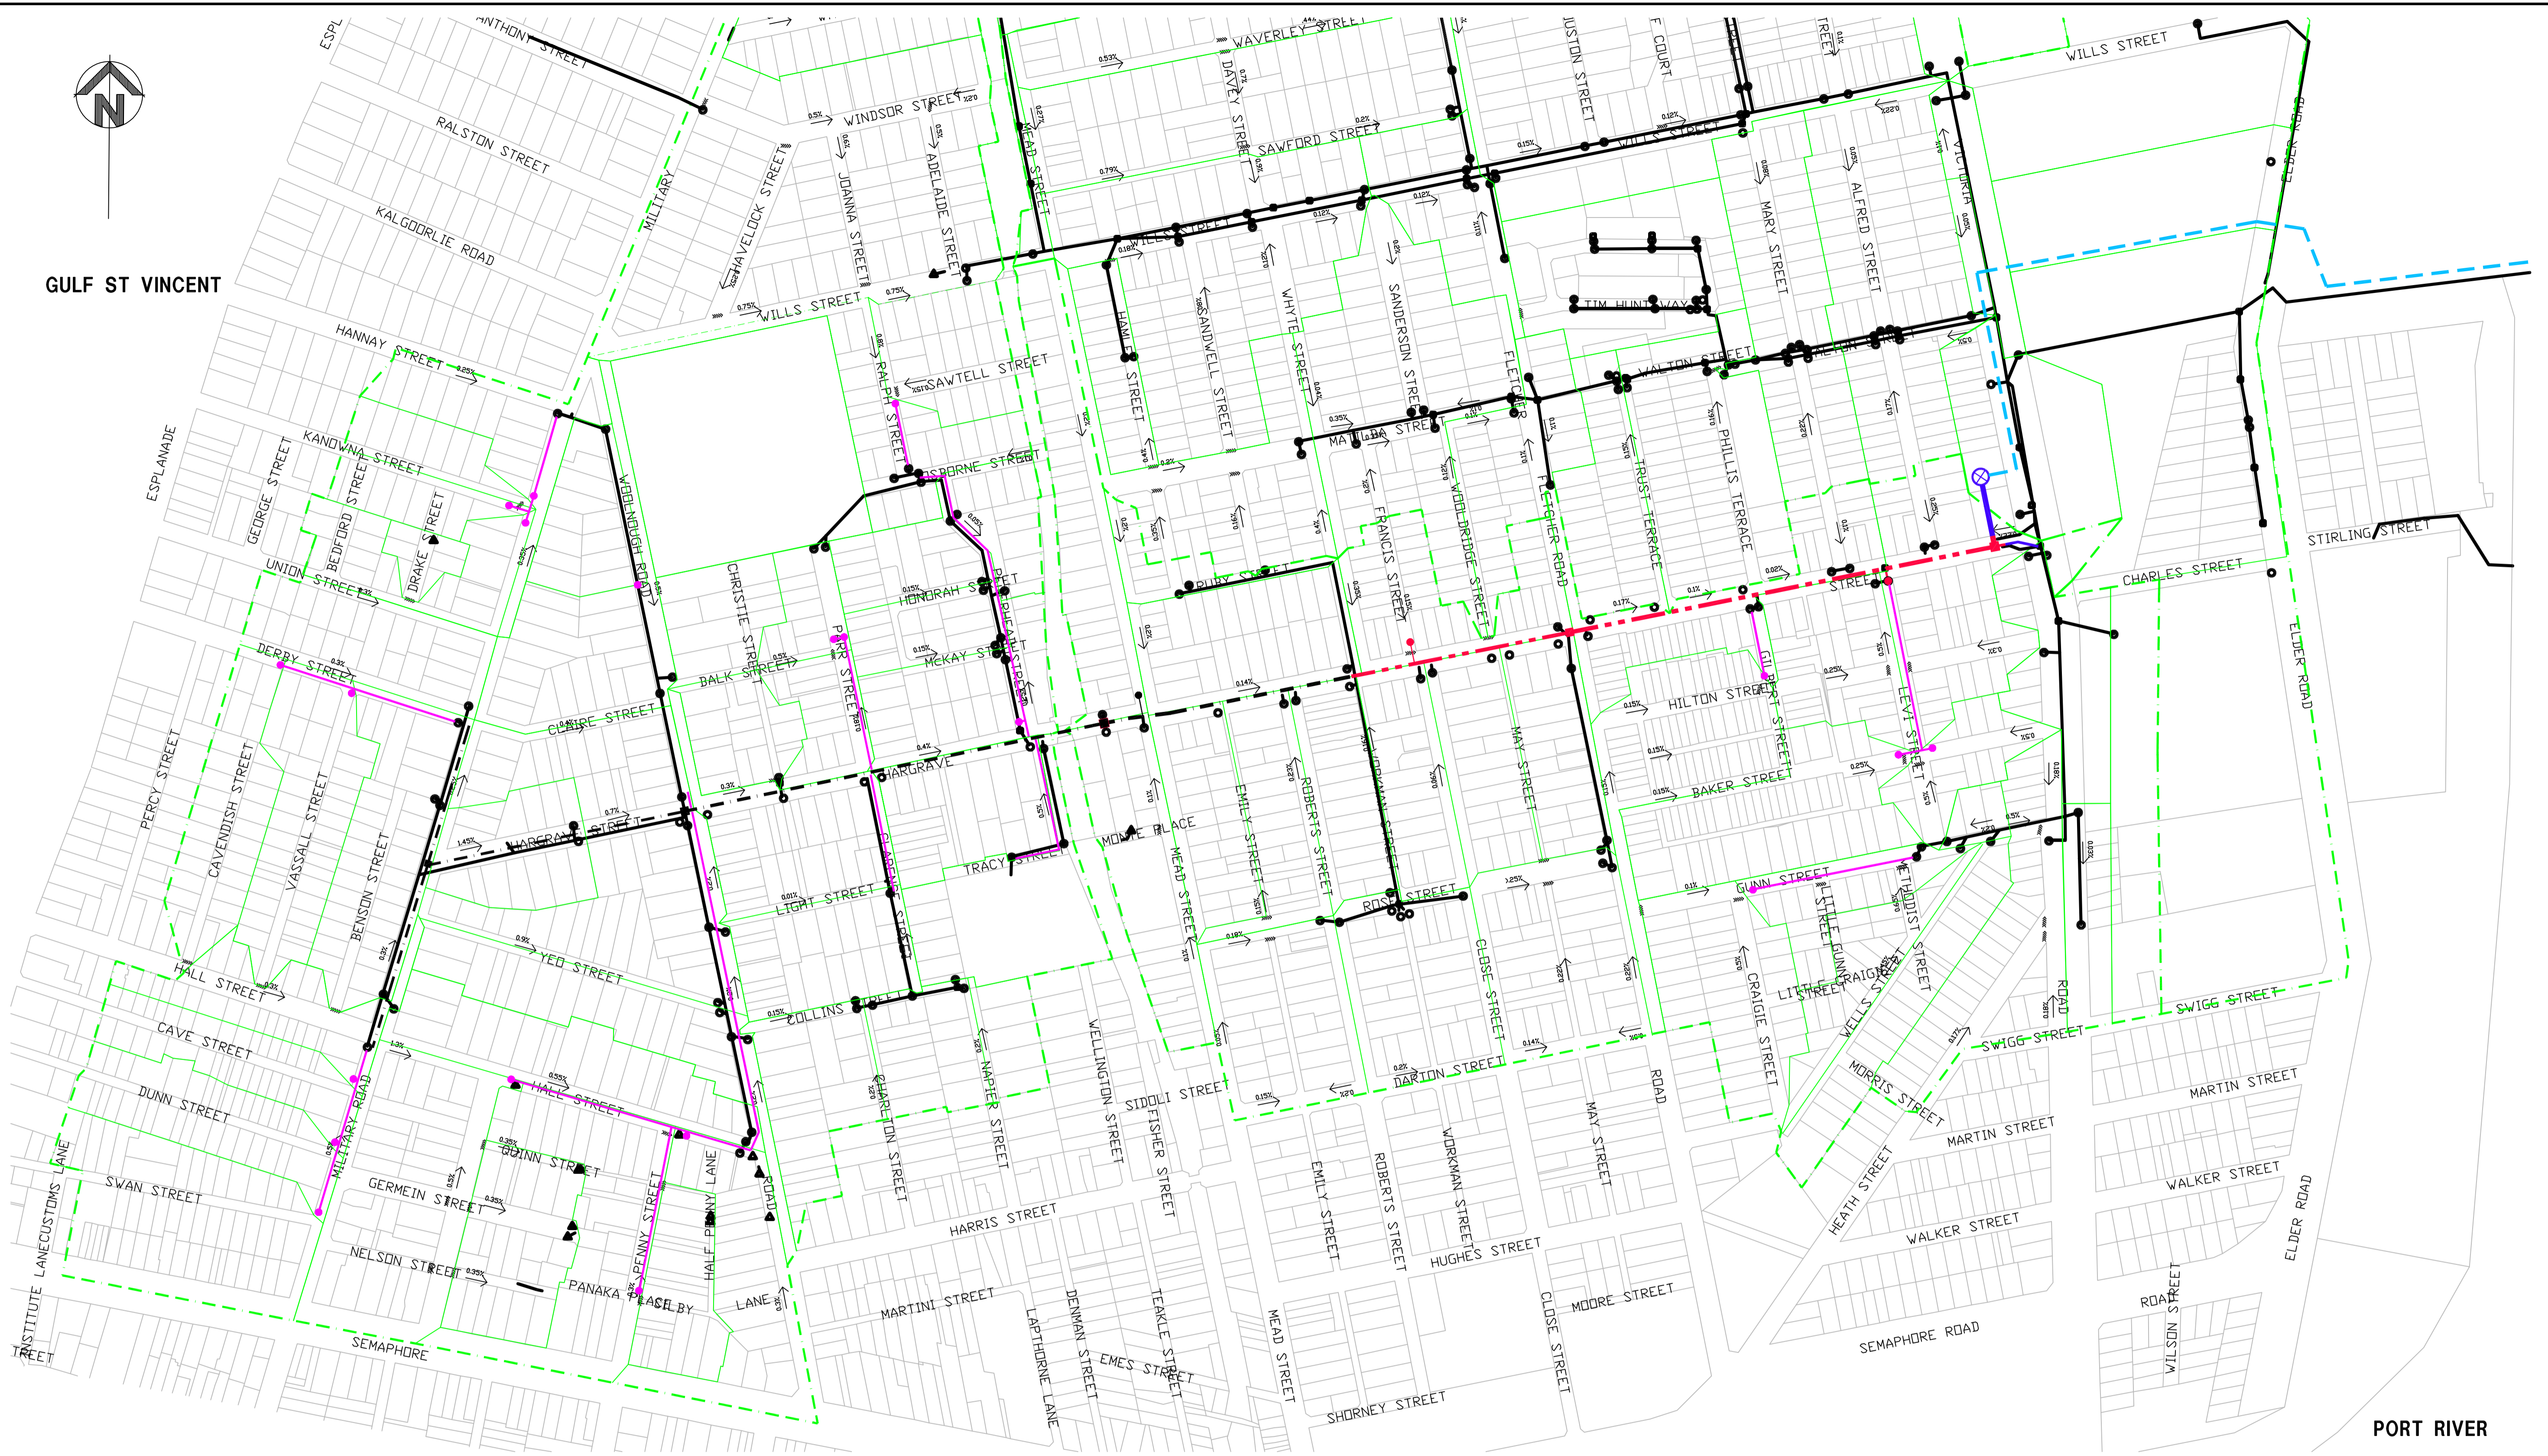

LEGEND -

- Outer Catchment Boundary
- Drain Stage 1
- Drain Stage 2
- Drain Stage 3
- Drain Stage 4
- Drain Stage 5

- Inner Catchment Boundary
- Inlet Pit (existing)
- Inlet Pit (proposed)
- Existing Drain
- Pumping Station

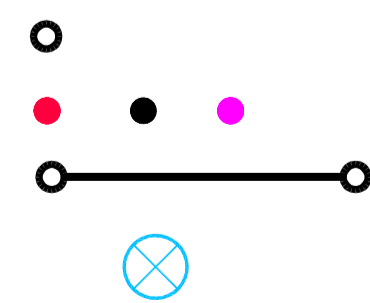

CITY OF PORT ADELAIDE ENFIELD
 PROPOSED STORMWATER DRAINAGE
 HARGRAVE STREET CATCHMENT AREA
 STAGING LAYOUT CONCEPT PLAN - Figure 1.

CONSULTING ENGINEERS
Bc TONKIN & ASSOCIATES
 CIVIL/HYDROLOGICAL/STRUCTURAL/LOCAL GOVERNMENT/ENVIRONMENTAL/BUILDING SURVEYING/TRANSPORTATION
 55 Queen Street Adelaide South Australia 5000 Facsimile (08) 8223 5237 Telephone (08) 8223 5583

A.C.N. 007 860 586

CAD REF. HARGREPORT.DWG

PROJECT MANAGER: CHECKED:

DIRECTOR:

DATE:

DESIGNED: TK/JLD

DRAWN: J L DAVEY

SCALES: 1:6000

JOB No: 98.0859

SHEET 1 OF 2

REV. 0

REVISION	AMENDMENT	POSITION	APPROVED	DATE	PLLOT DATE:
0	CONCEPT PLAN	PM			9/12/99